

HERCULES RESEARCH CENTER AND COUNTRY CLUB

200109130075375



110.53 AC

6

5


10

BROOKMEADE SEC 2

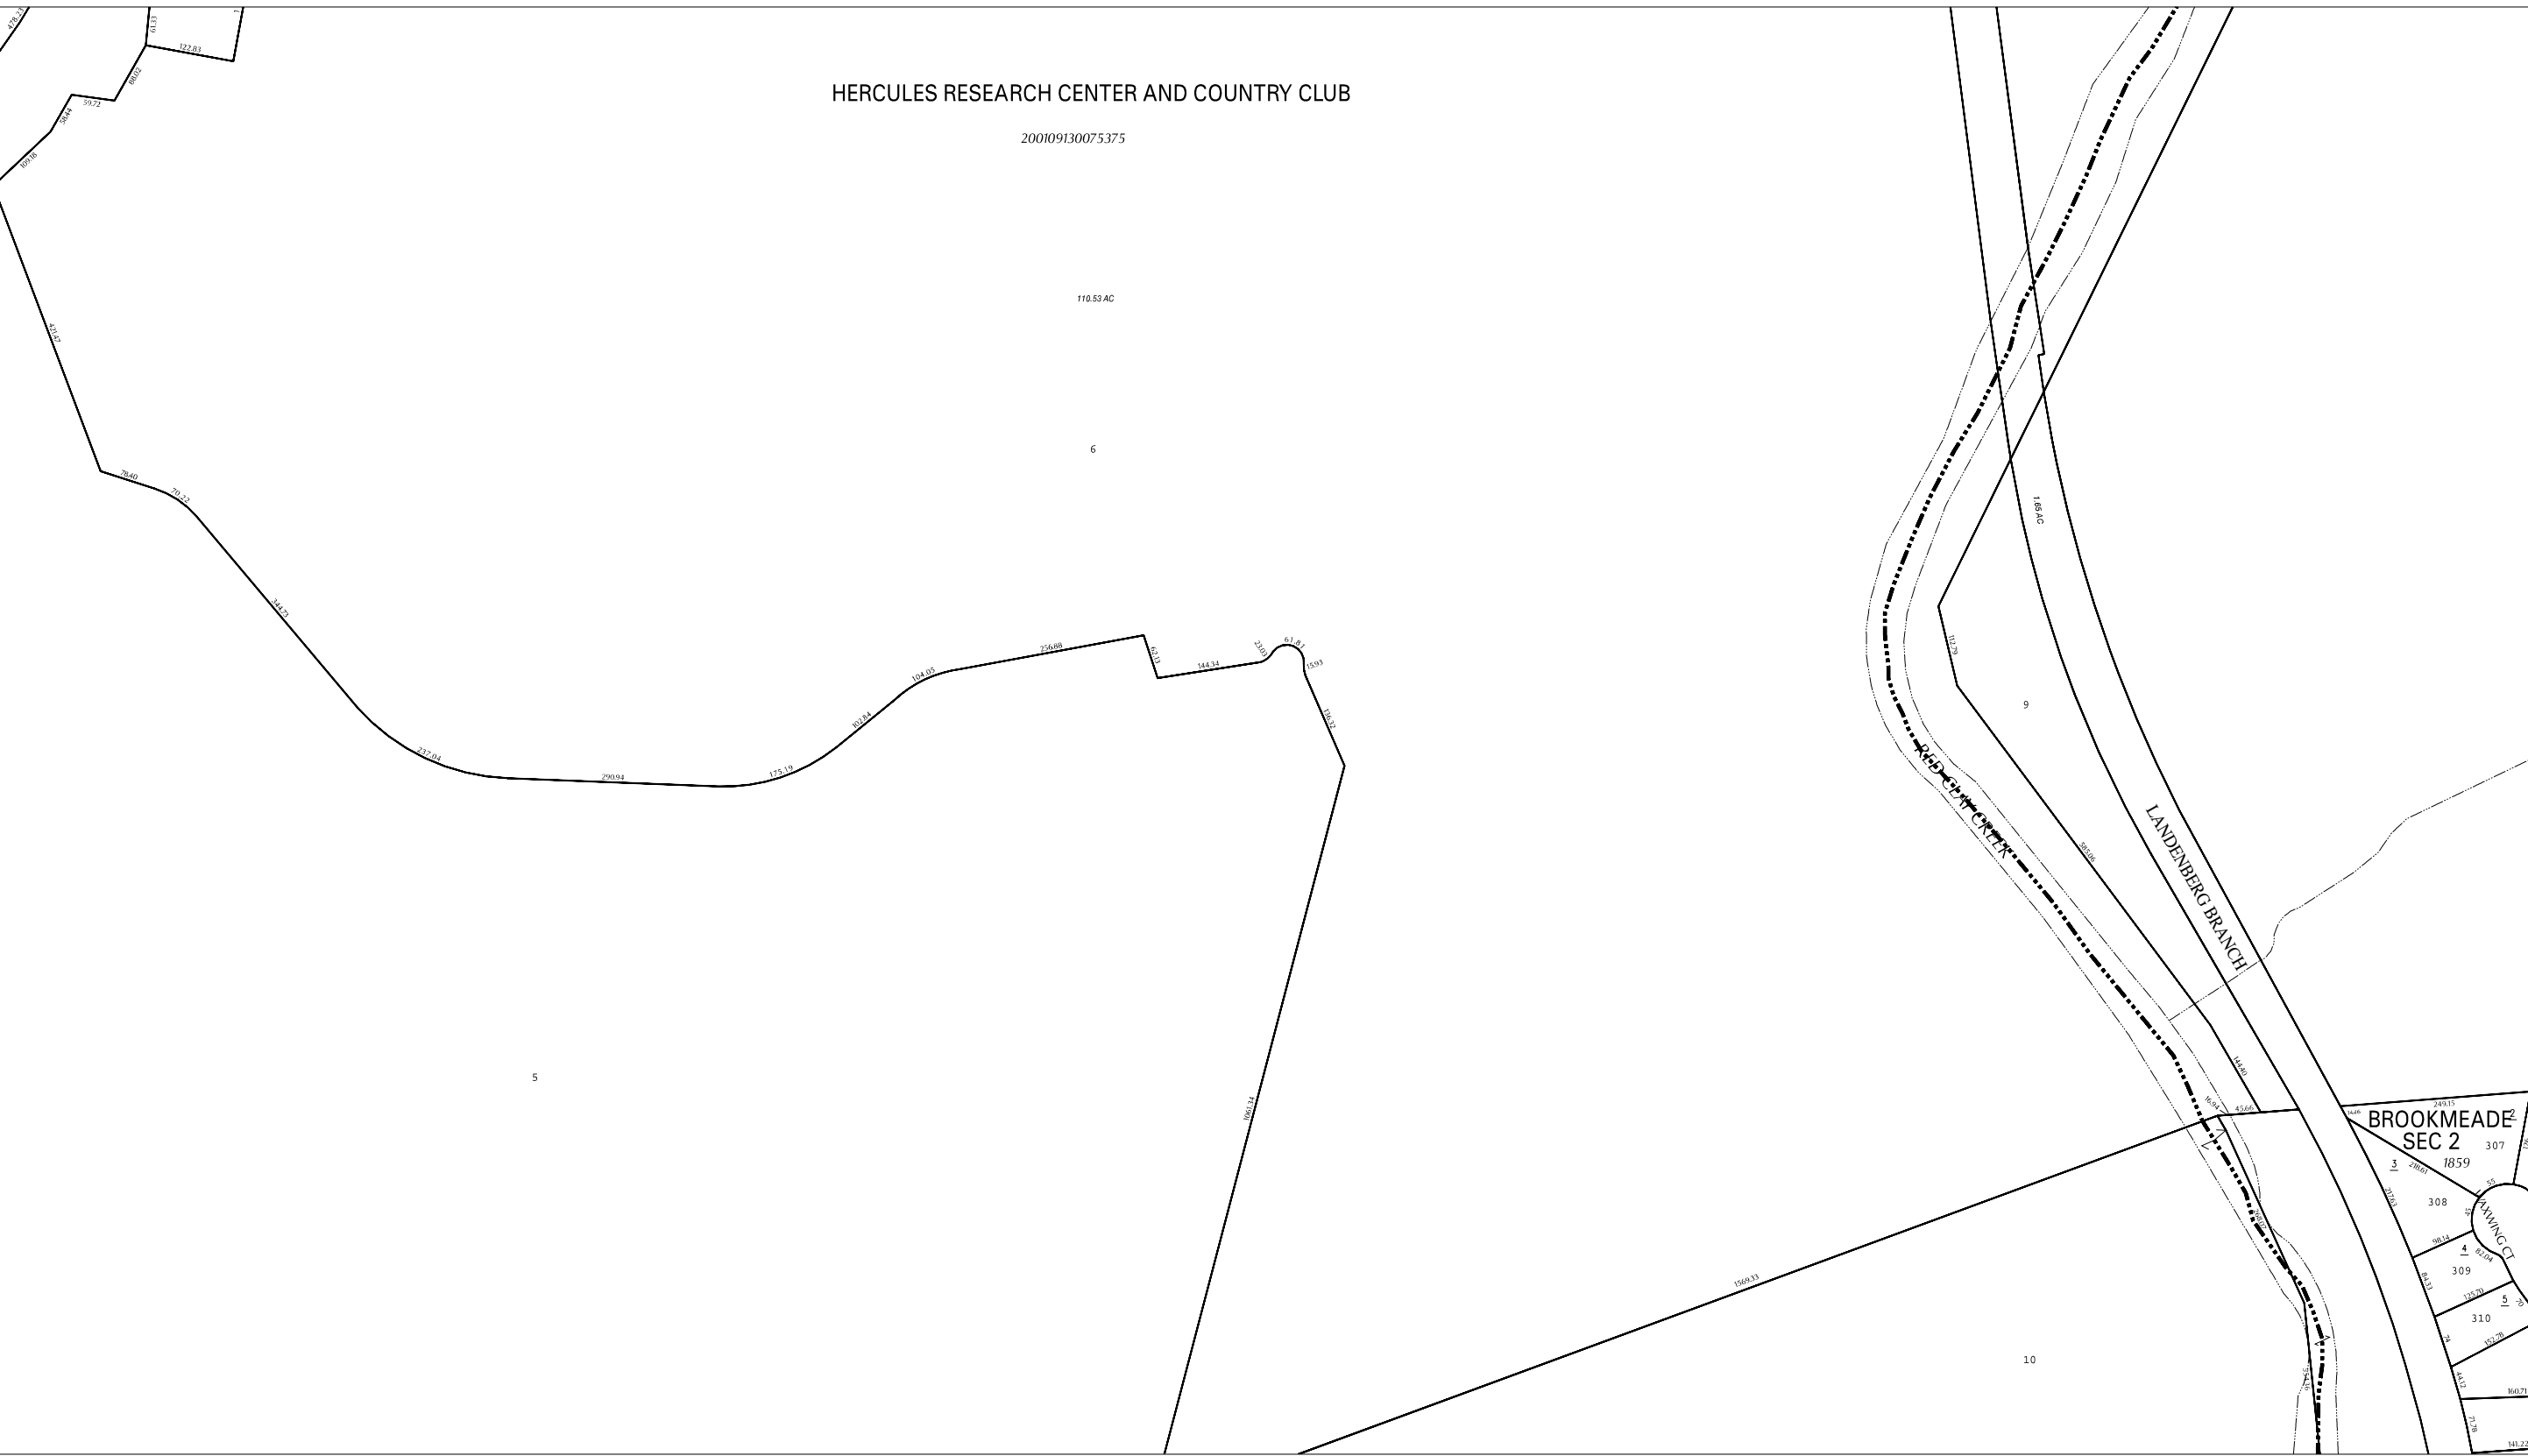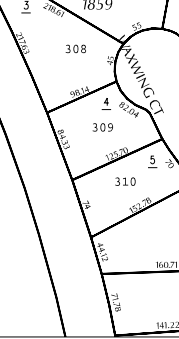

THIS MAP IN WHOLE OR IN PART MAY NOT BE REPRODUCED IN ANY FORM OR BY ANY MEANS WITHOUT WRITTEN PERMISSION OF THE DEPARTMENT OF LAND USE OF NEW CASTLE COUNTY.

MAP LOCATION

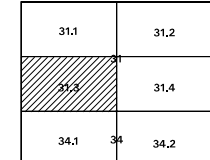

LEGEND

- CORPORATE LINE
- HUNDRED LINE
- HYDRO LINE
- DRAIN LINE
- LOT LINE
- INTERIOR LINE
- PARCEL LINE
- ROW LINE
- RAILROAD LINE
- 1.46 AC ACREAGE
- D BLOCK
- 1725 DIMENSION
- 13 LOT NUMBER
- 21 PARCEL NUMBER
- 2508 MICROFILM NUMBER
- SUBD SUBDIVISION NAME



REVISIONS SINCE LAST PRINTING DATE		
1	6	11
2	7	12
3	8	13
4	9	14
5	10	15

PROPERTY MAP		
NEW CASTLE COUNTY, DELAWARE		
7	Christiana Hundred	MAP NO.
SCALE: 1"=100'	LAST PRINTING DATE	31.3
DATE OF FLYING: '68-'69	January 28, 2002	
DATE COMPILED: MARCH 1970		
GRID SYSTEM	DELAWARE STATE PLANE COORDINATE SYSTEM	