




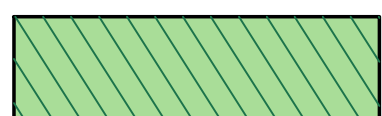
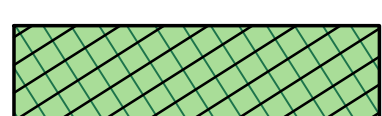

Brandywine/Market Square

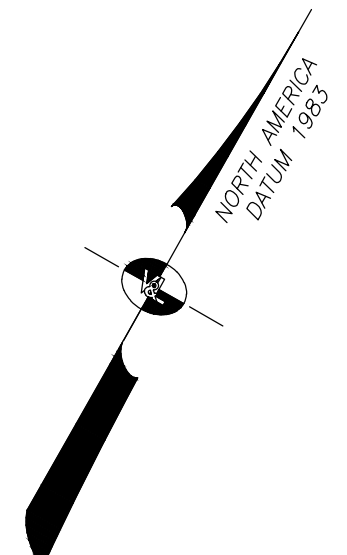

PARKLAND  
REMOVED  
0.41± ACRES

PARKLAND TO ADD  
1.30± ACRES

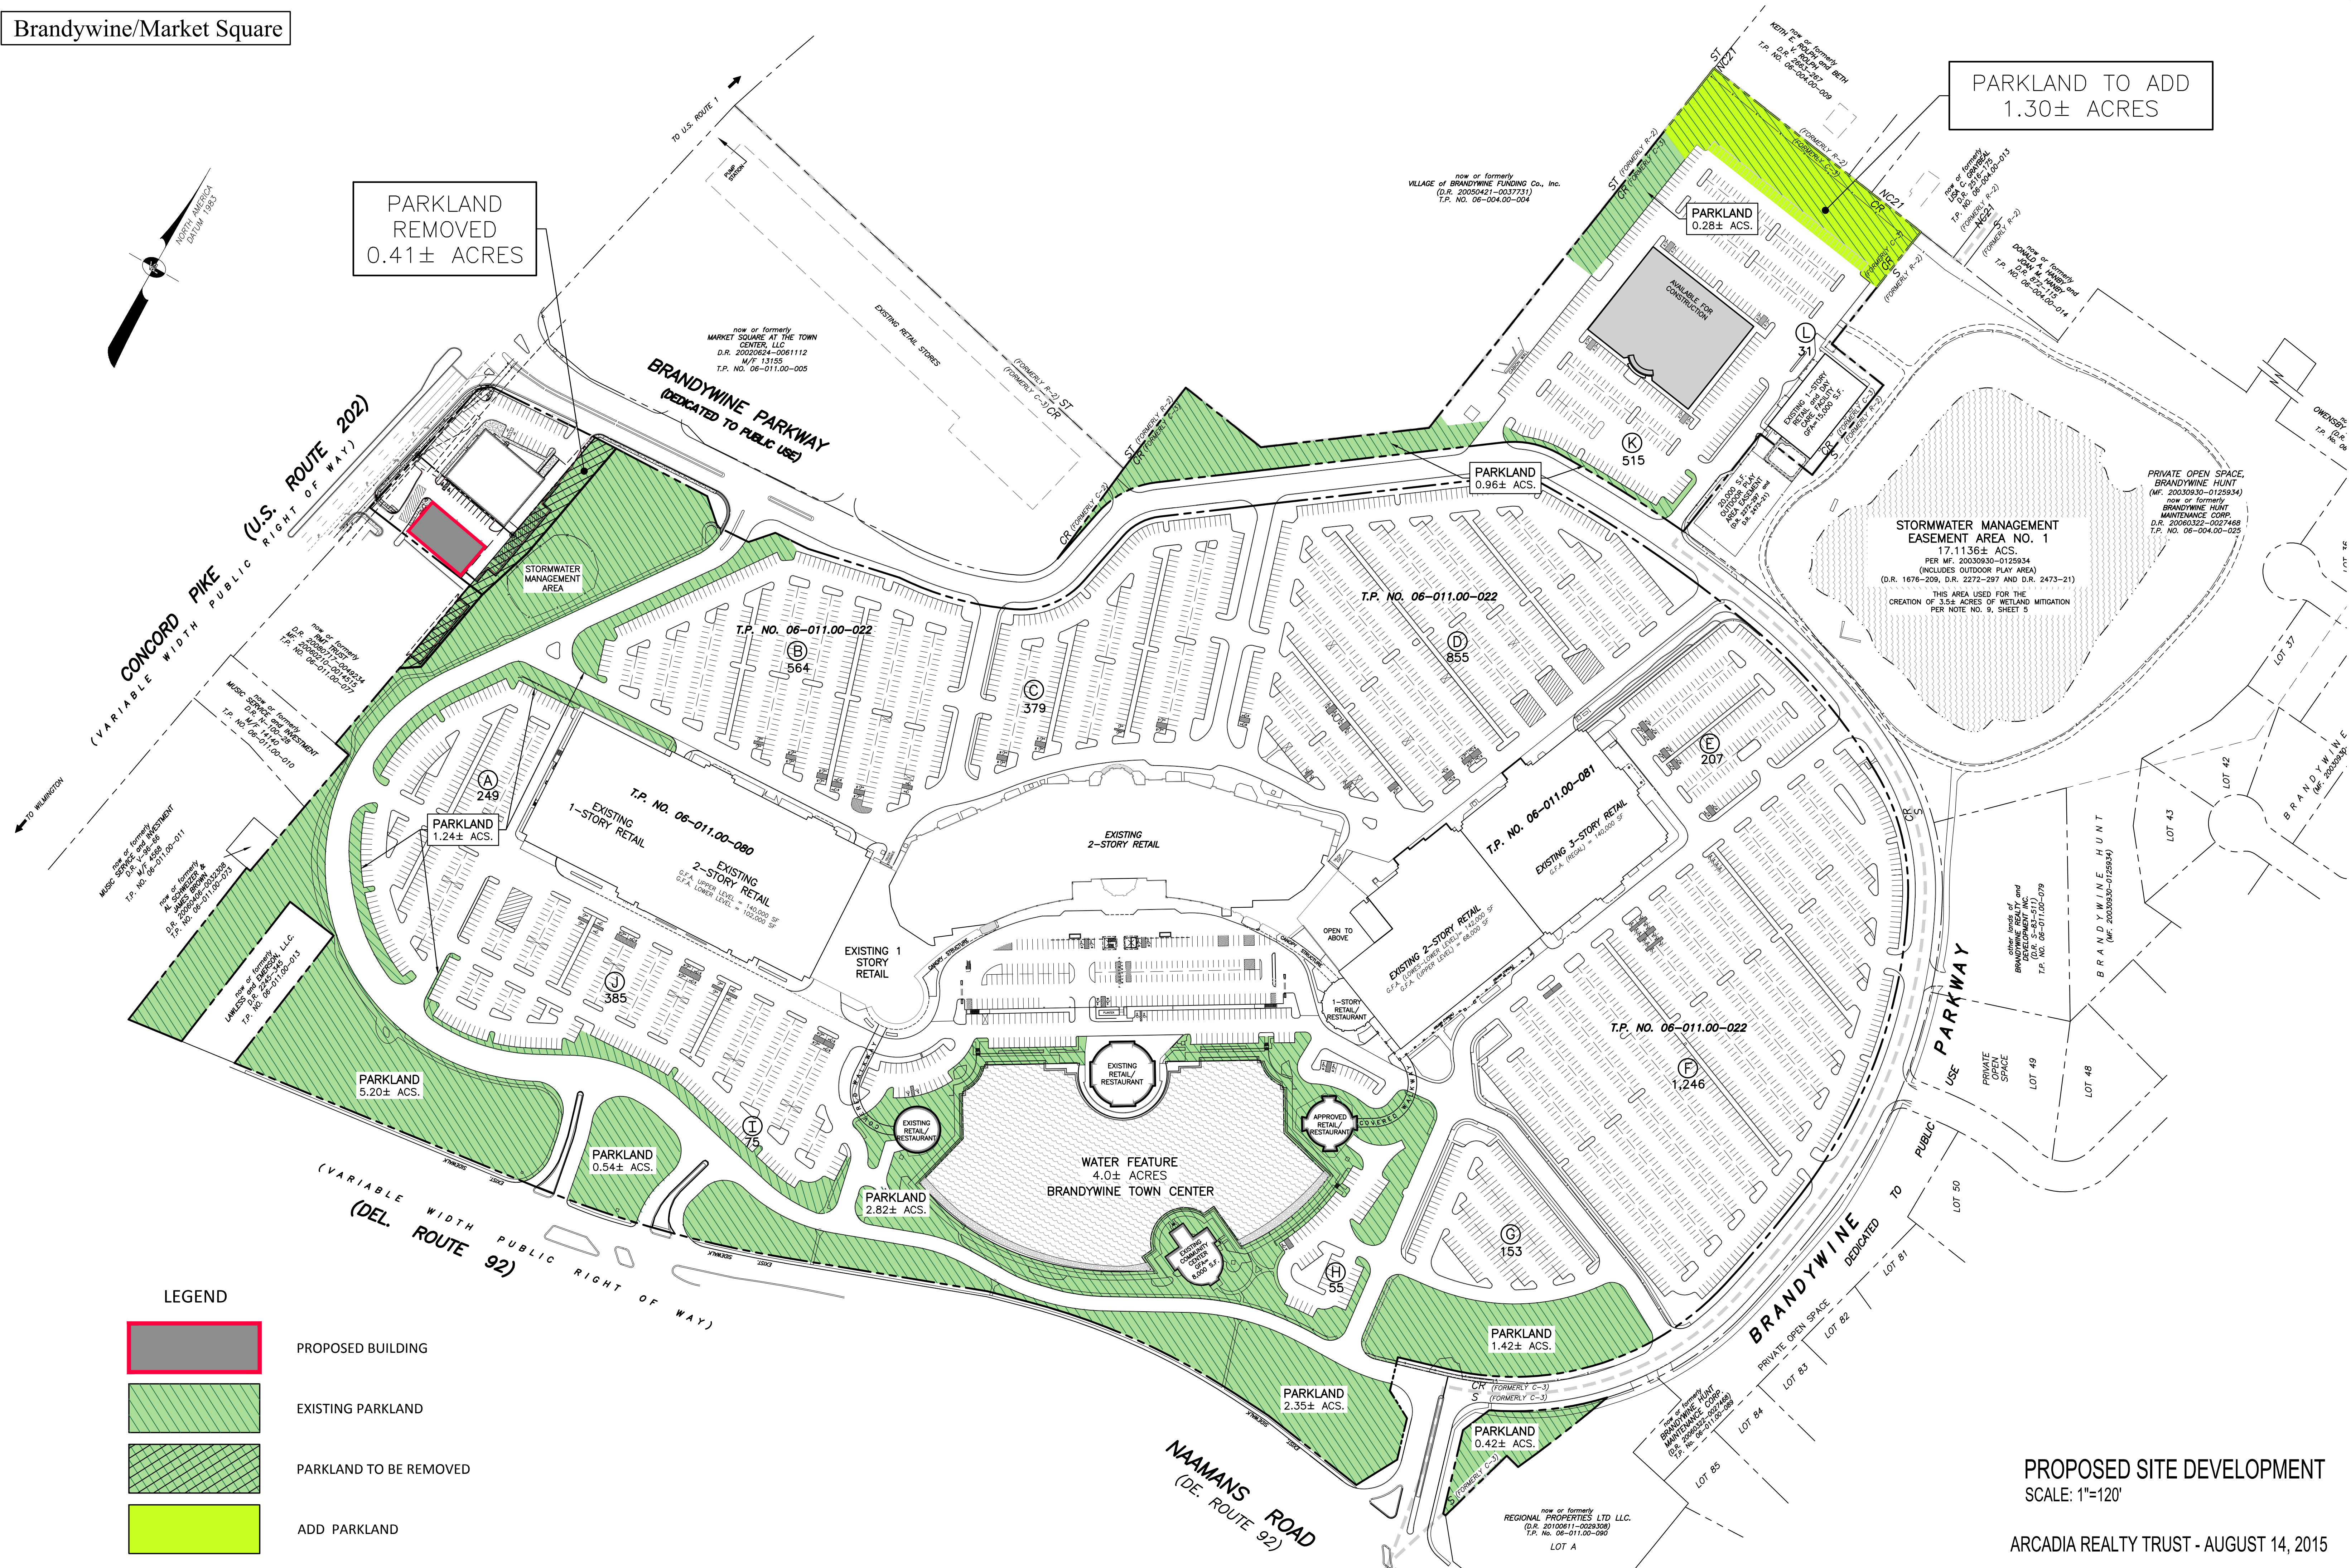

-  PROPOSED BUILDING
-  EXISTING PARKLAND
-  PARKLAND TO BE REMOVED
-  ADD PARKLAND

PROPOSED SITE DEVELOPMENT  
SCALE: 1"=120'

ARCADIA REALTY TRUST - AUGUST 14, 2015

P:\Land Projects\23725 BTC AAA\Plan Prod\BTC Color Exhibit\23725 EXHIB-C1.dwg, 8/18/2015 3:25:37 PM, David J. Sheehy, VanDemark & Lynch, Inc.